

PURPOSE: IMPROVE THE EXISTING
LEVEE SYSTEM SO AS TO
ENHANCE THE EXISTING
FORCED DRAINAGE SYSTEM
AND PROTECT AGAINST
TIDAL FLOODING, STORM
SURGES & SALT WATER
INTRUSION

SCALE IN FEET



M.H.W. = +2.0
M.L.W. = +0.5

VICINITY MAP


DATE: JAN. 2004

PROPOSED WARD 6 LEVEE IMPROVEMENTS SECTIONS: 50, 51 & 57 T-18-S - R-19-E TERREBONNE PARISH, LOUISIANA

APPLICANT: TERREBONNE LEVEE &
CONSERVATION DISTRICT

SHEET 1 OF 3

AGENT: T. BAKER SMITH & SON, INC.

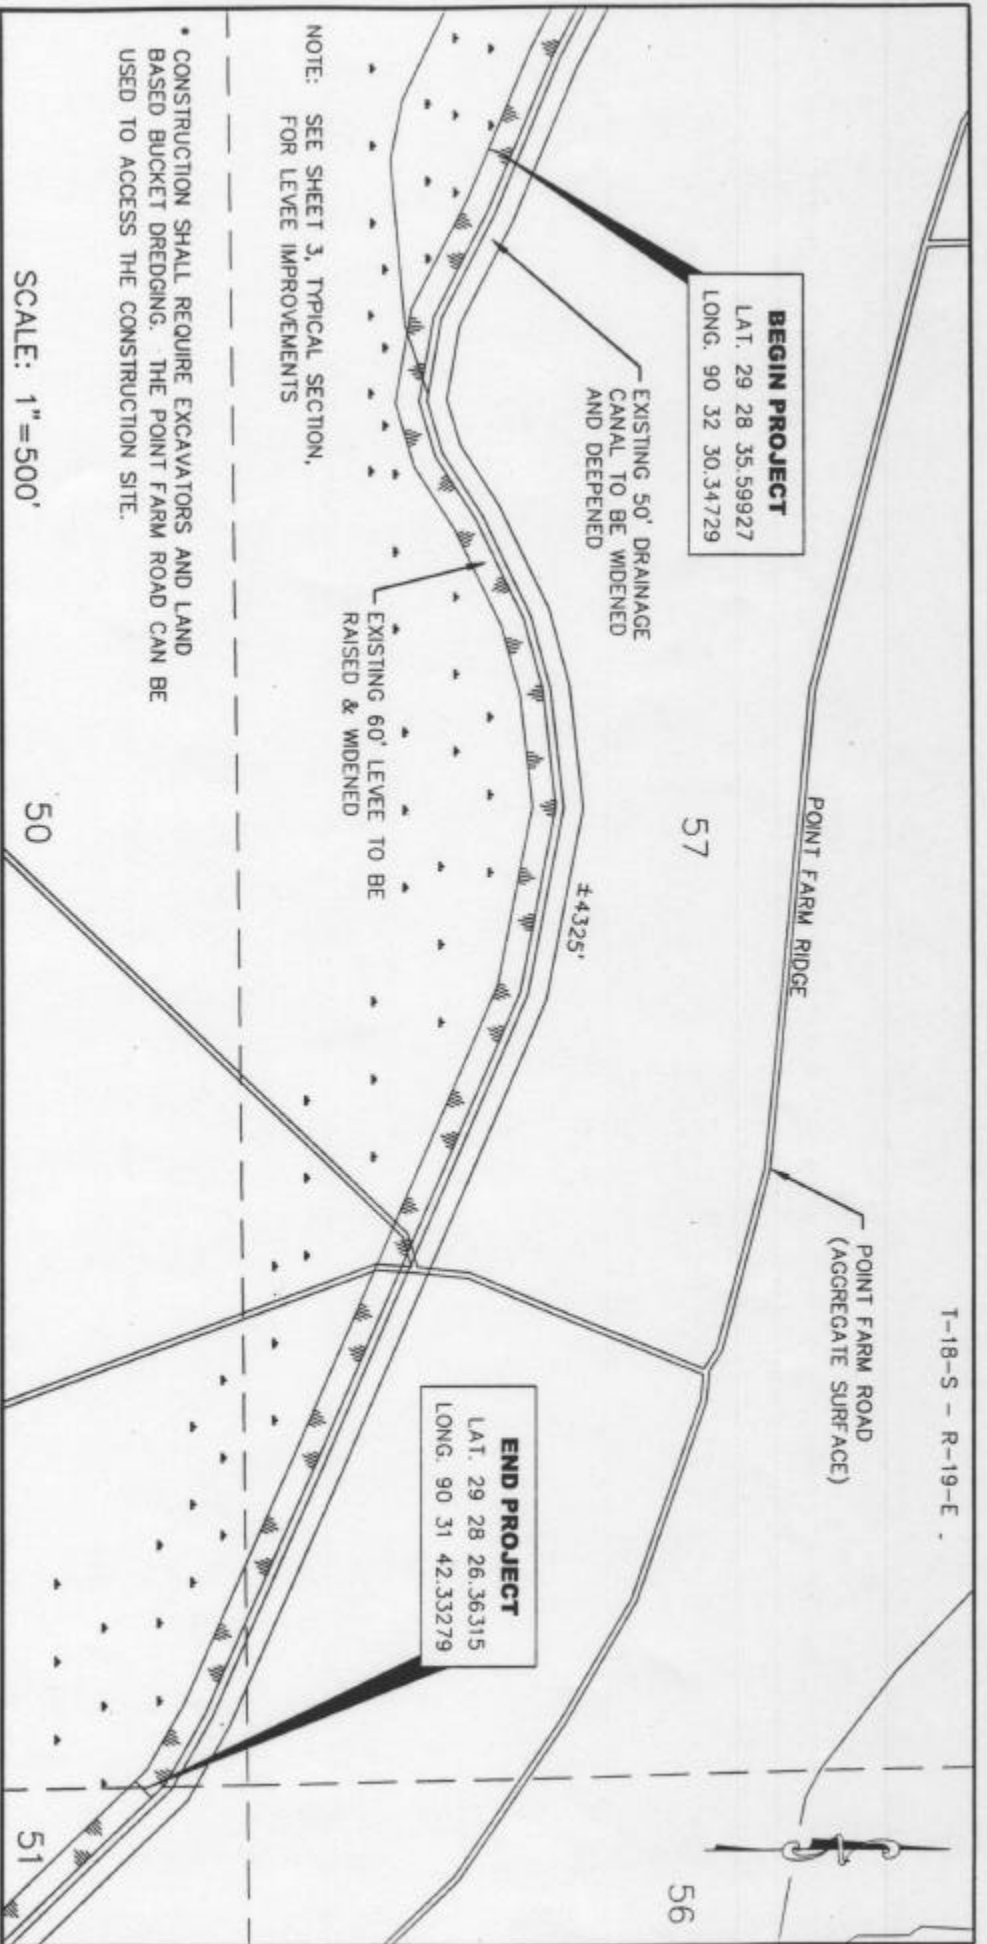

NOTE: SEE SHEET 3, TYPICAL SECTION, FOR LEVEE IMPROVEMENTS

• CONSTRUCTION SHALL REQUIRE EXCAVATORS AND LAND BASED BUCKET DREDGING. THE POINT FARM ROAD CAN BE USED TO ACCESS THE CONSTRUCTION SITE.

PURPOSE: IMPROVE THE EXISTING LEVEE SYSTEM SO AS TO ENHANCE THE EXISTING FORCED DRAINAGE SYSTEM AND PROTECT AGAINST TIDAL FLOODING, STORM SURGES & SALT WATER INTRUSION

PLAN VIEW


DATE: JAN. 2004

PROPOSED WARD 6 LEVEE IMPROVEMENTS
SECTIONS: 50, 51 & 57 T-18-S - R-19-E
TERREBONNE PARISH, LOUISIANA

APPLICANT: TERREBONNE LEVEE & CONSERVATION DISTRICT

SHEET 2 OF 3

AGENT: T.BAKER SMITH & SON, INC

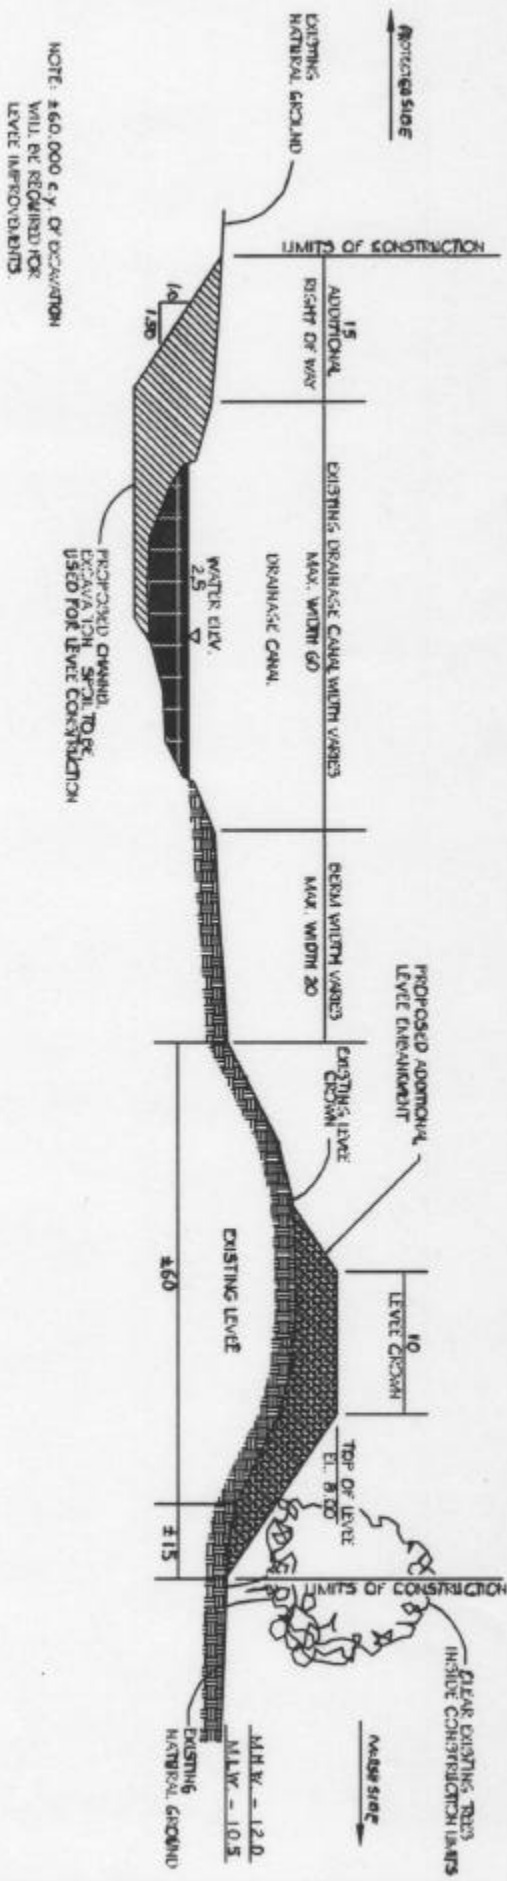

TYPICAL SECTION

PURPOSE: IMPROVE THE EXISTING
LEVEE SYSTEM SO AS TO
ENHANCE THE EXISTING
FORCED DRAINAGE SYSTEM
AND PROTECT AGAINST
TIDAL FLOODING, STORM
SURGES & SALT WATER
INTRUSION

PROPOSED WARD 6 LEVEE IMPROVEMENTS
SECTIONS: 50, 51 & 57 T-18-S - R-19-E
TERREBONNE PARISH, LOUISIANA

APPLICANT: TERREBONNE LEVEE &
CONSERVATION DISTRICT

SHEET 3 OF 3

AGENT: T. BAKER SMITH & SON, INC.

DATE: JAN. 2004